


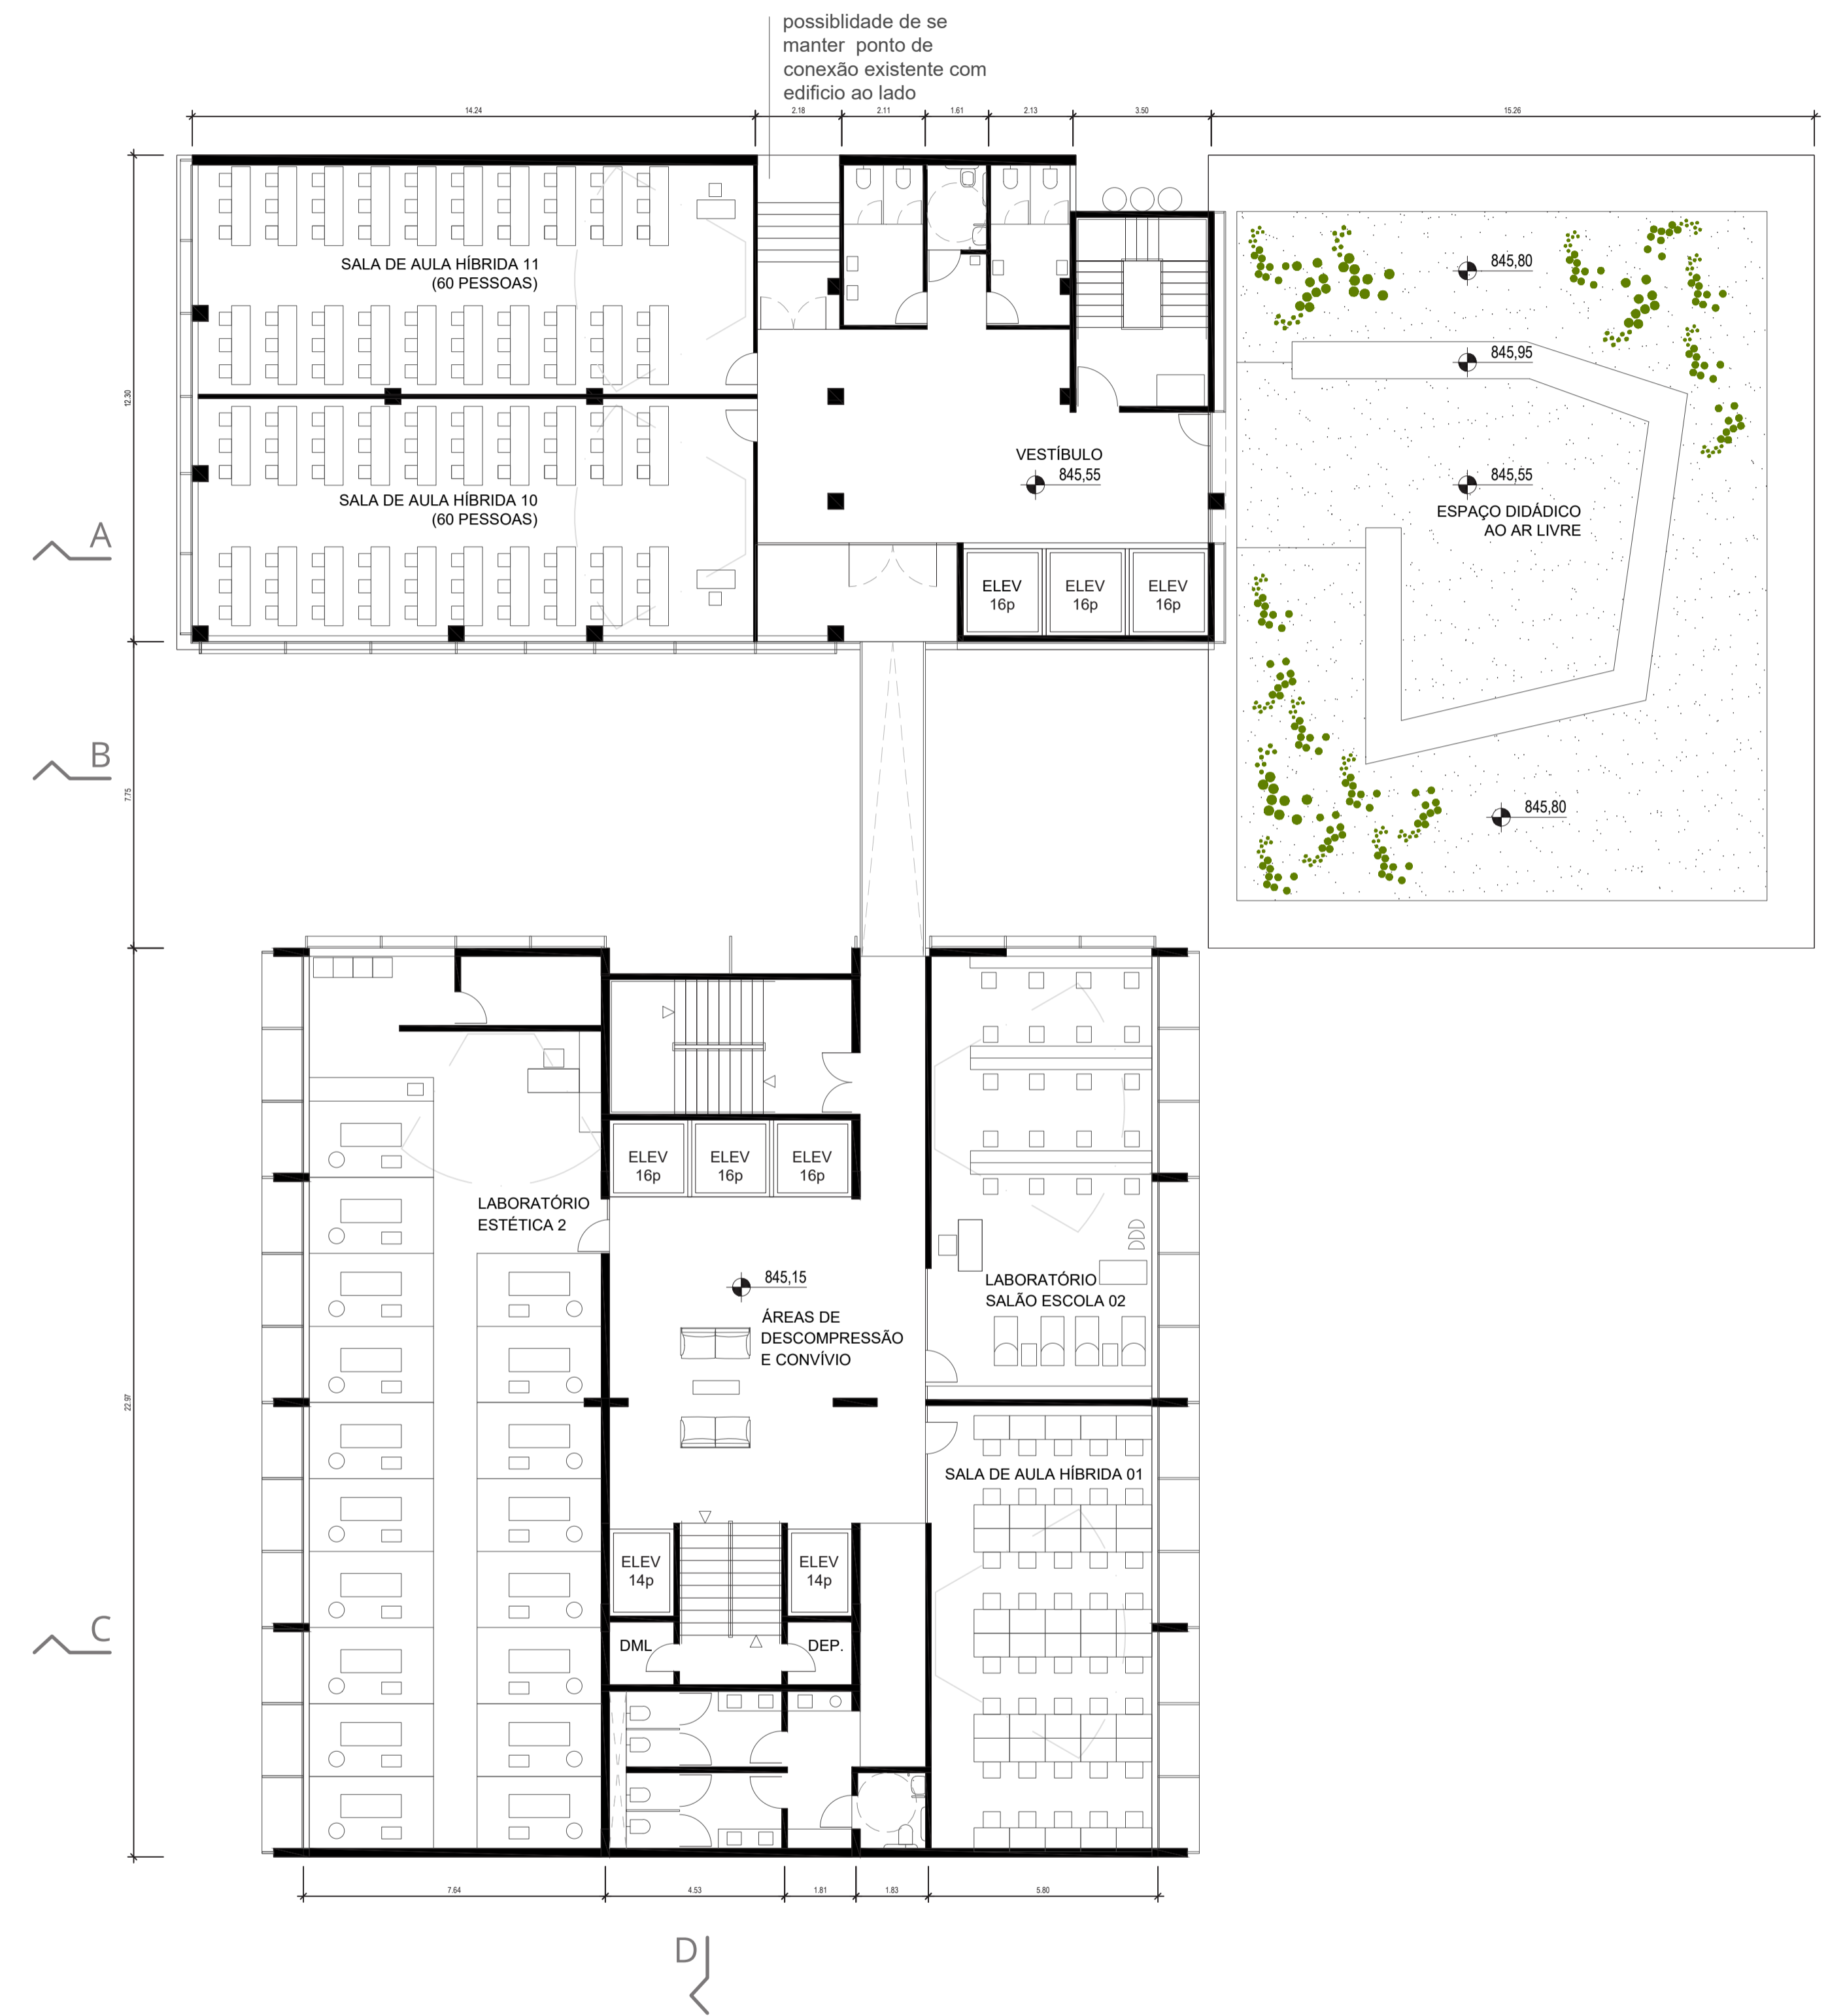

PLANTA PAVIMENTO 3 
esc 1:125



PLANTA PAVIMENTO 4 
esc 1:125

