


CORTE D
esc 1:125

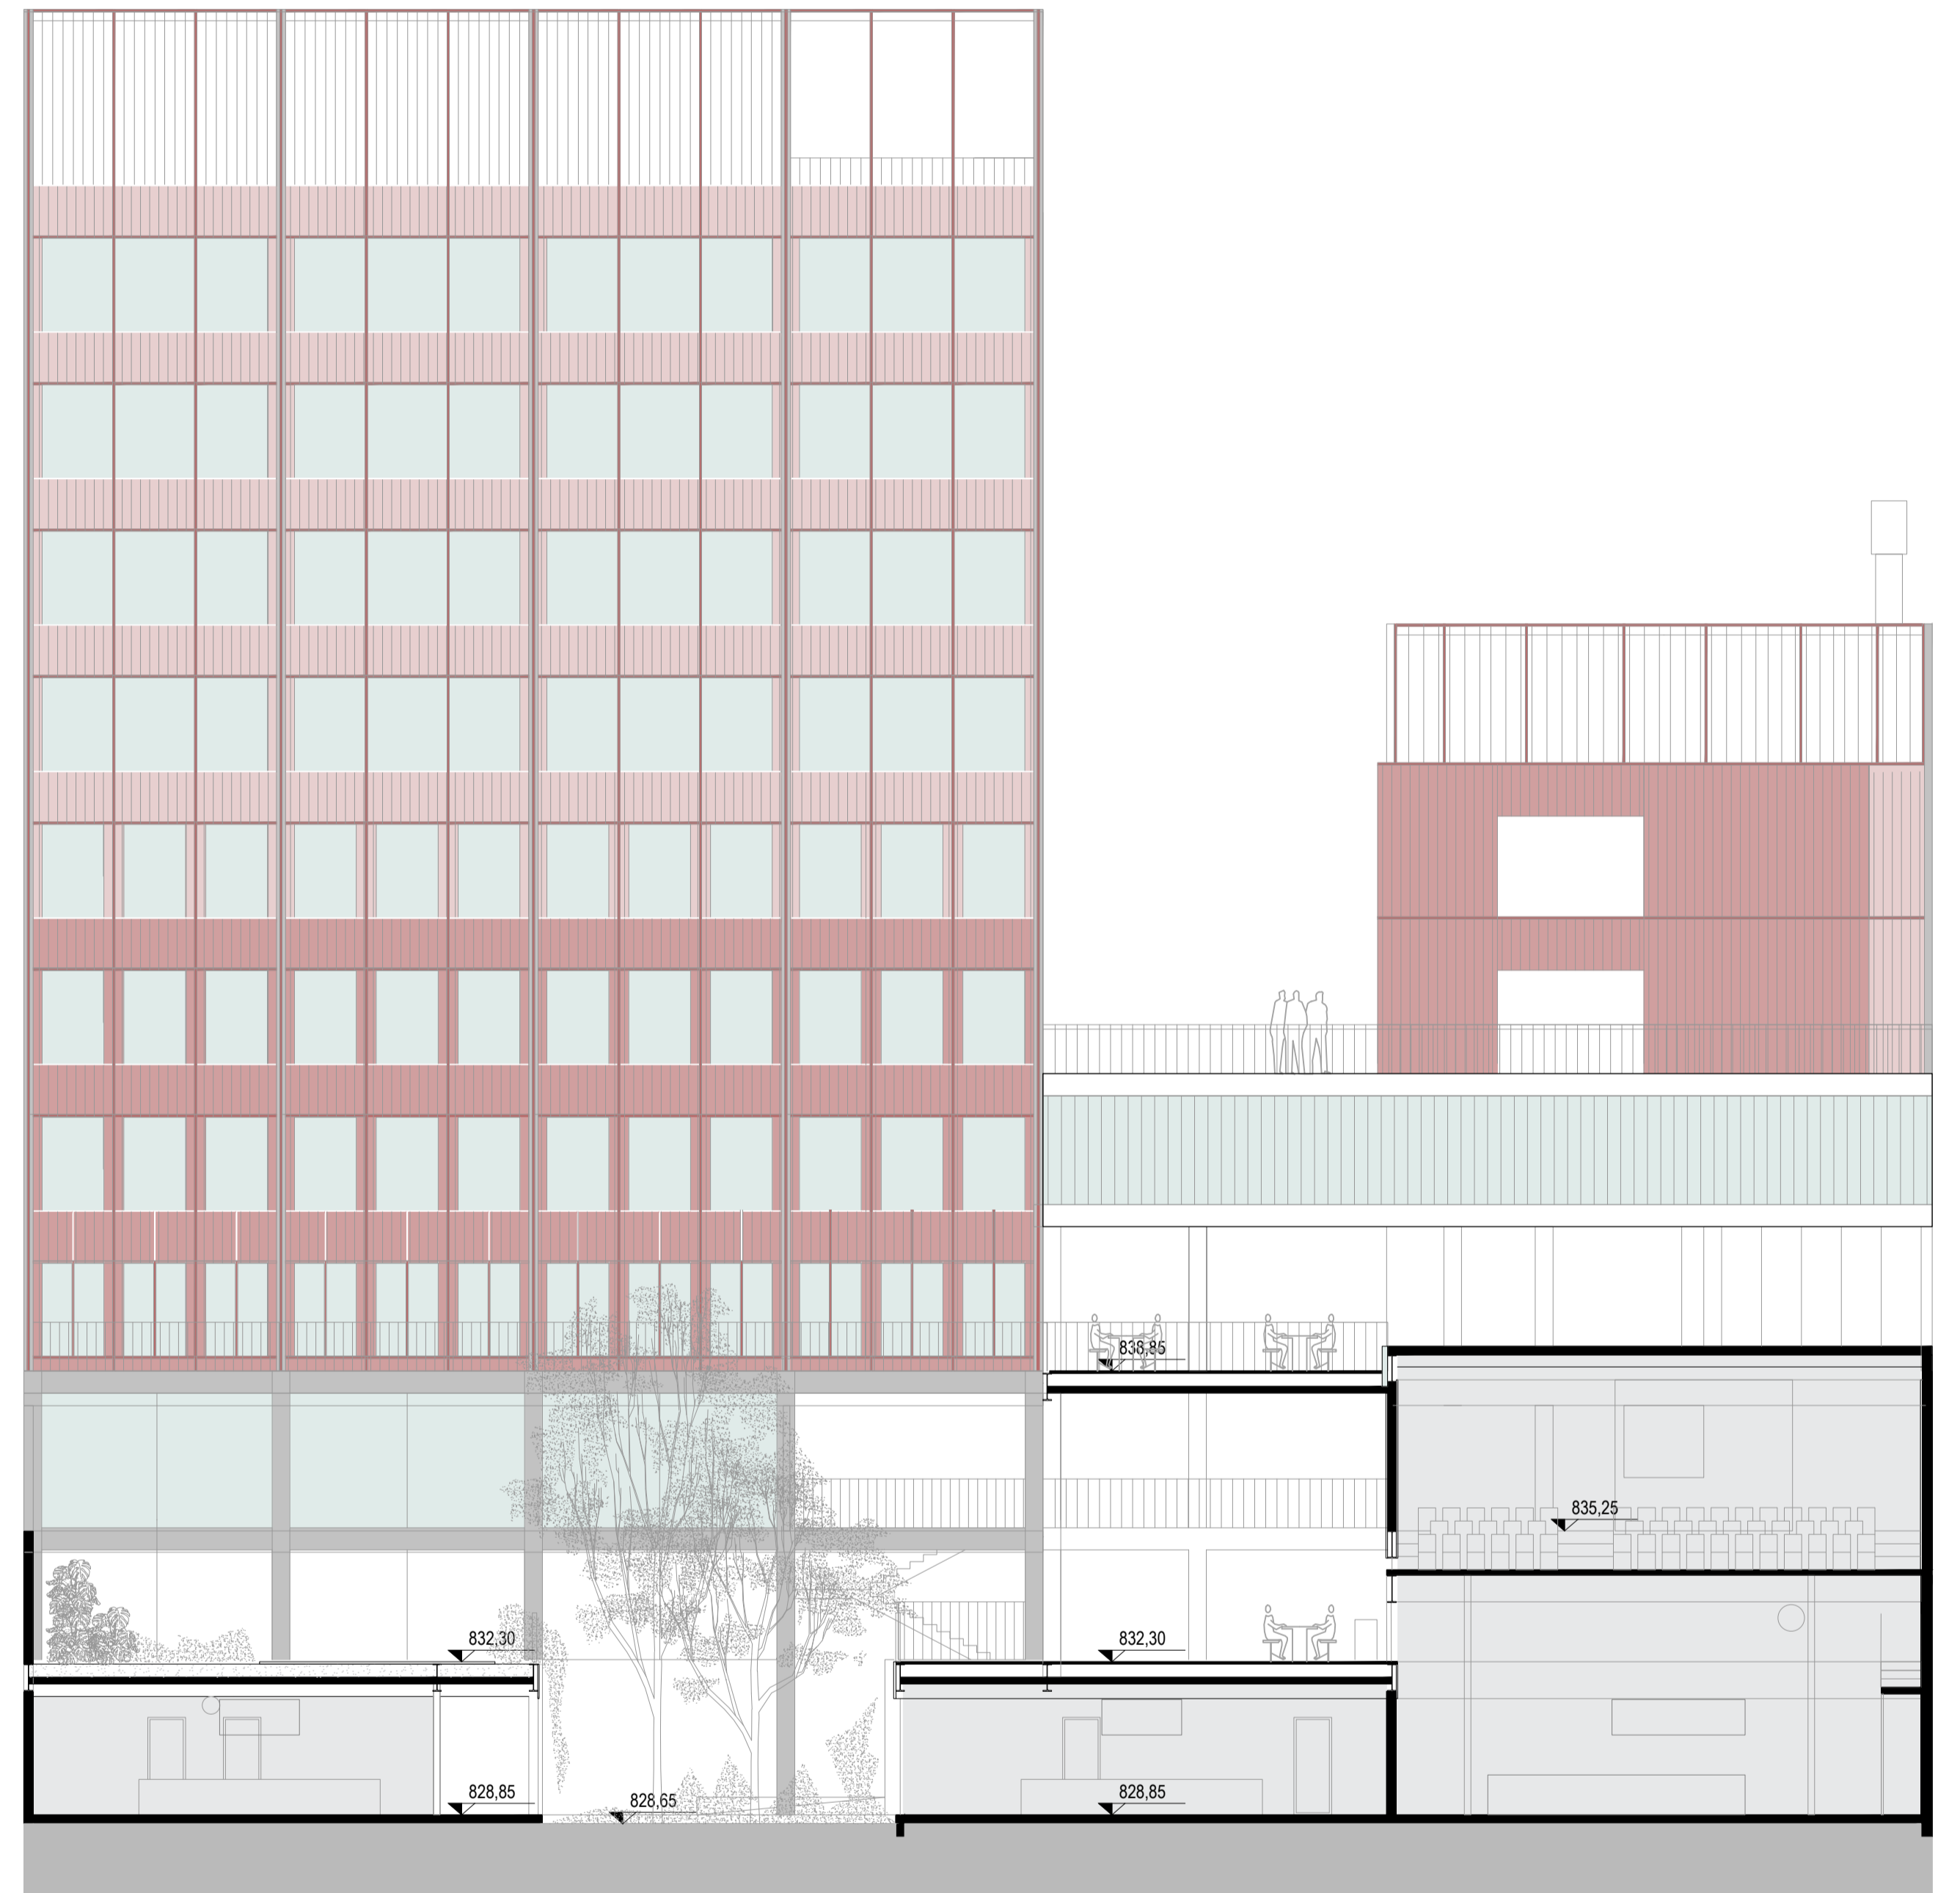

CORTE E
esc 1:125

