




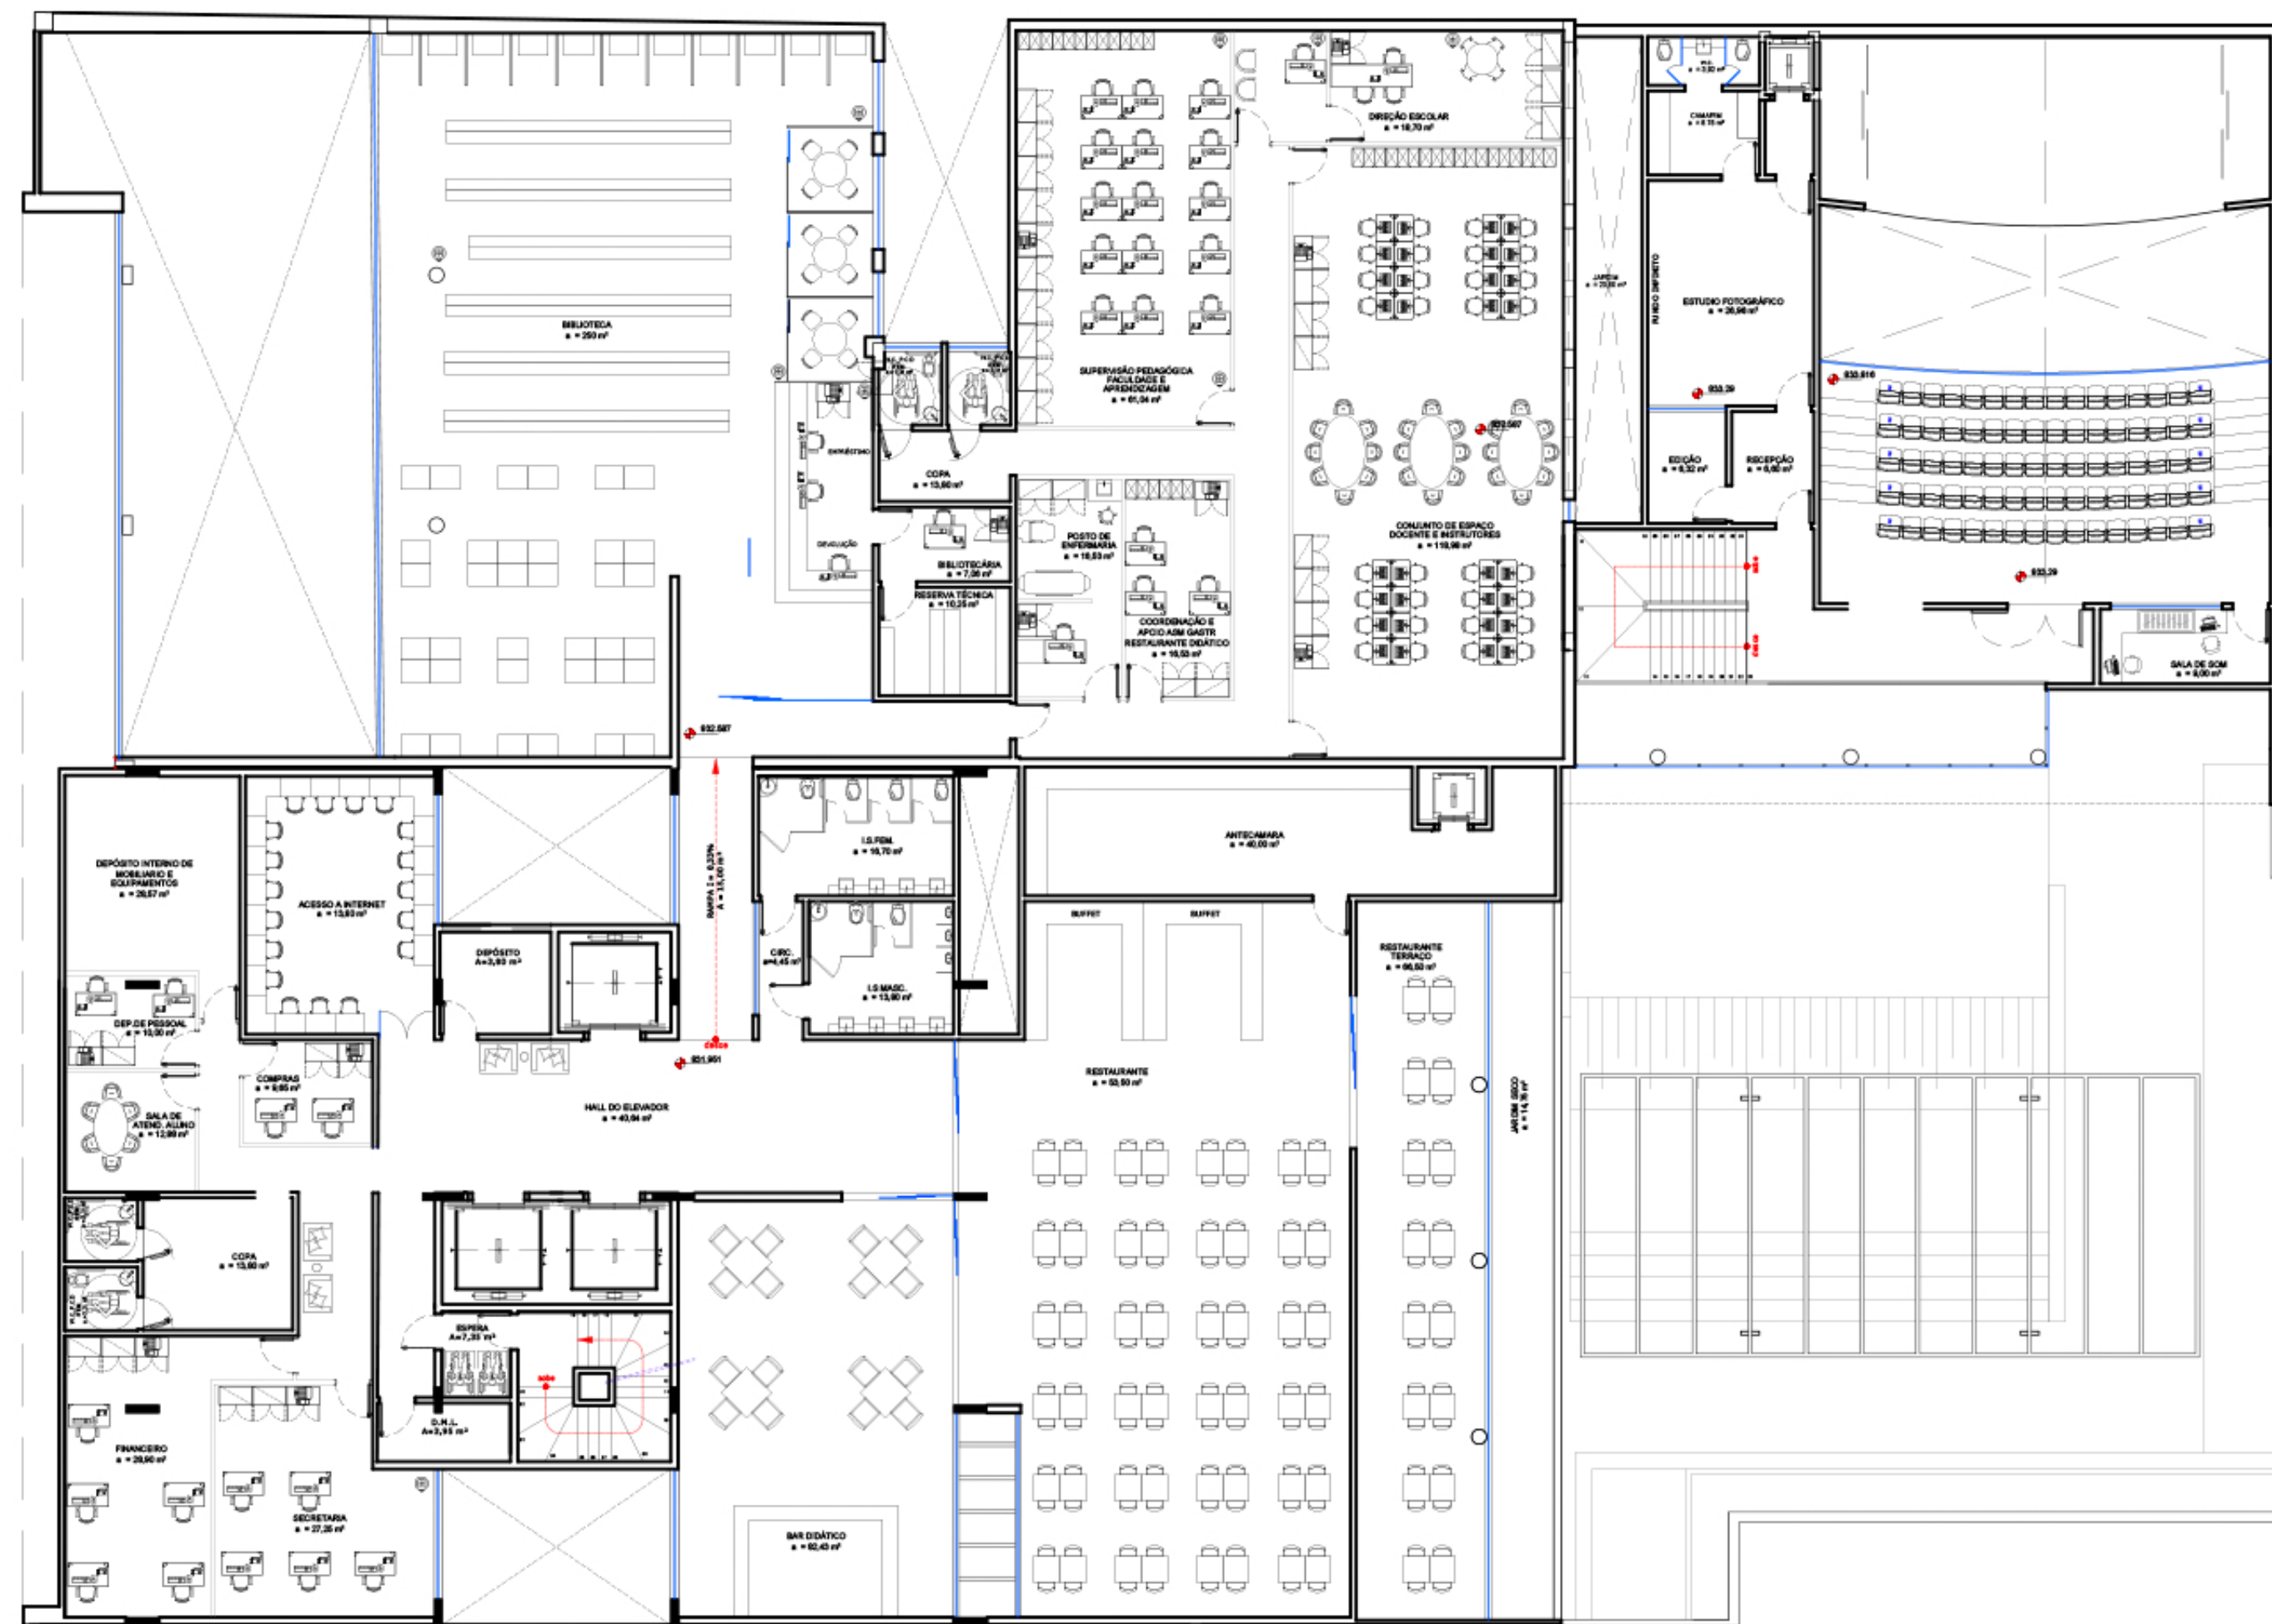

TÉRREO-SOBRELOJA

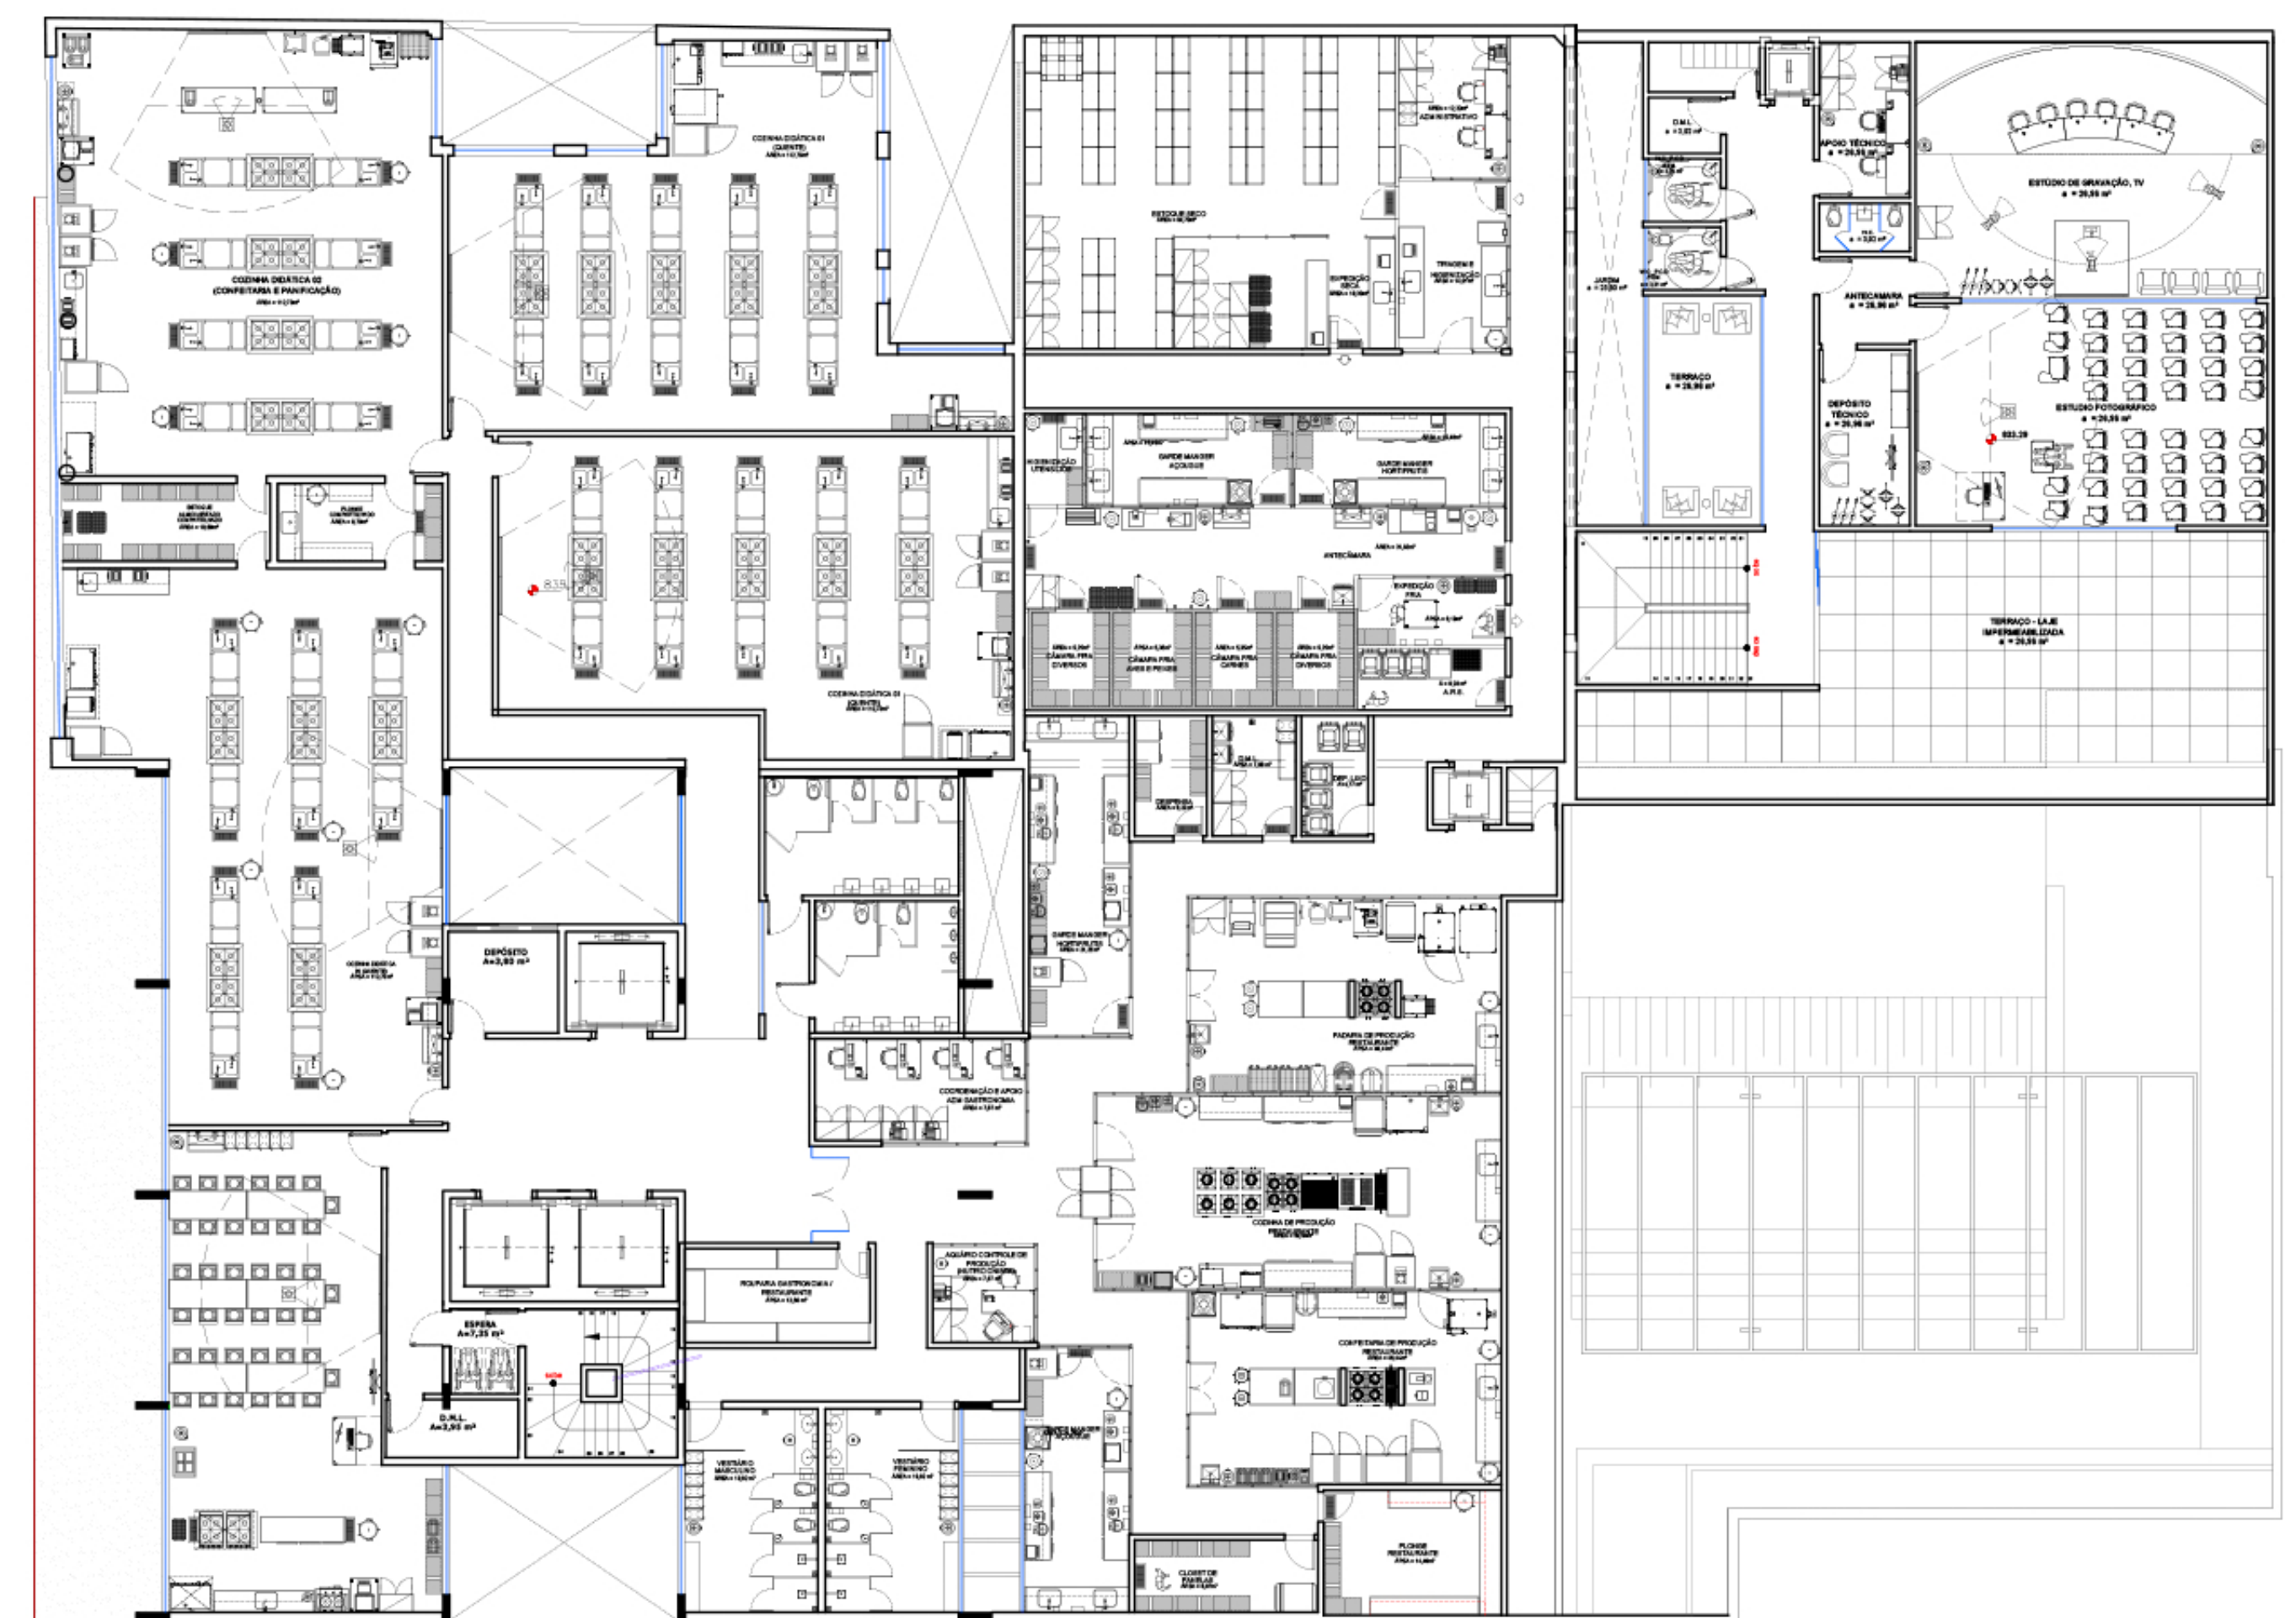

1º PAVIMENTO

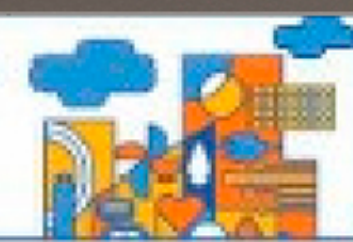

CONCURSO DE ARQUITETURA SENAC BH

